


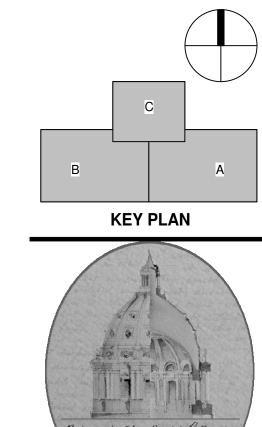

Schooley Caldwell Associates, Inc. Architects | Engineers Planners | Interior Designers 300 Marconi Boulevard Columbus, Ohio 43215 Telephone 614.628.0300

Facsimile 614.628.0311



NAME: LEIGH HARRISON DATE: JUNE 14, 2013

NO DESCRIPTION DATE ____ -


REVISION HISTORY - THIS SHEET HGA NO: 0476-061-00

TERRACE LIGHTING **DEMOLITION** PLAN

WORK PACKAGE 1

© COPYRIGHT HAMMEL, GREEN AND ABRAHAMSON, INC. WWW.HGA.COM

E100

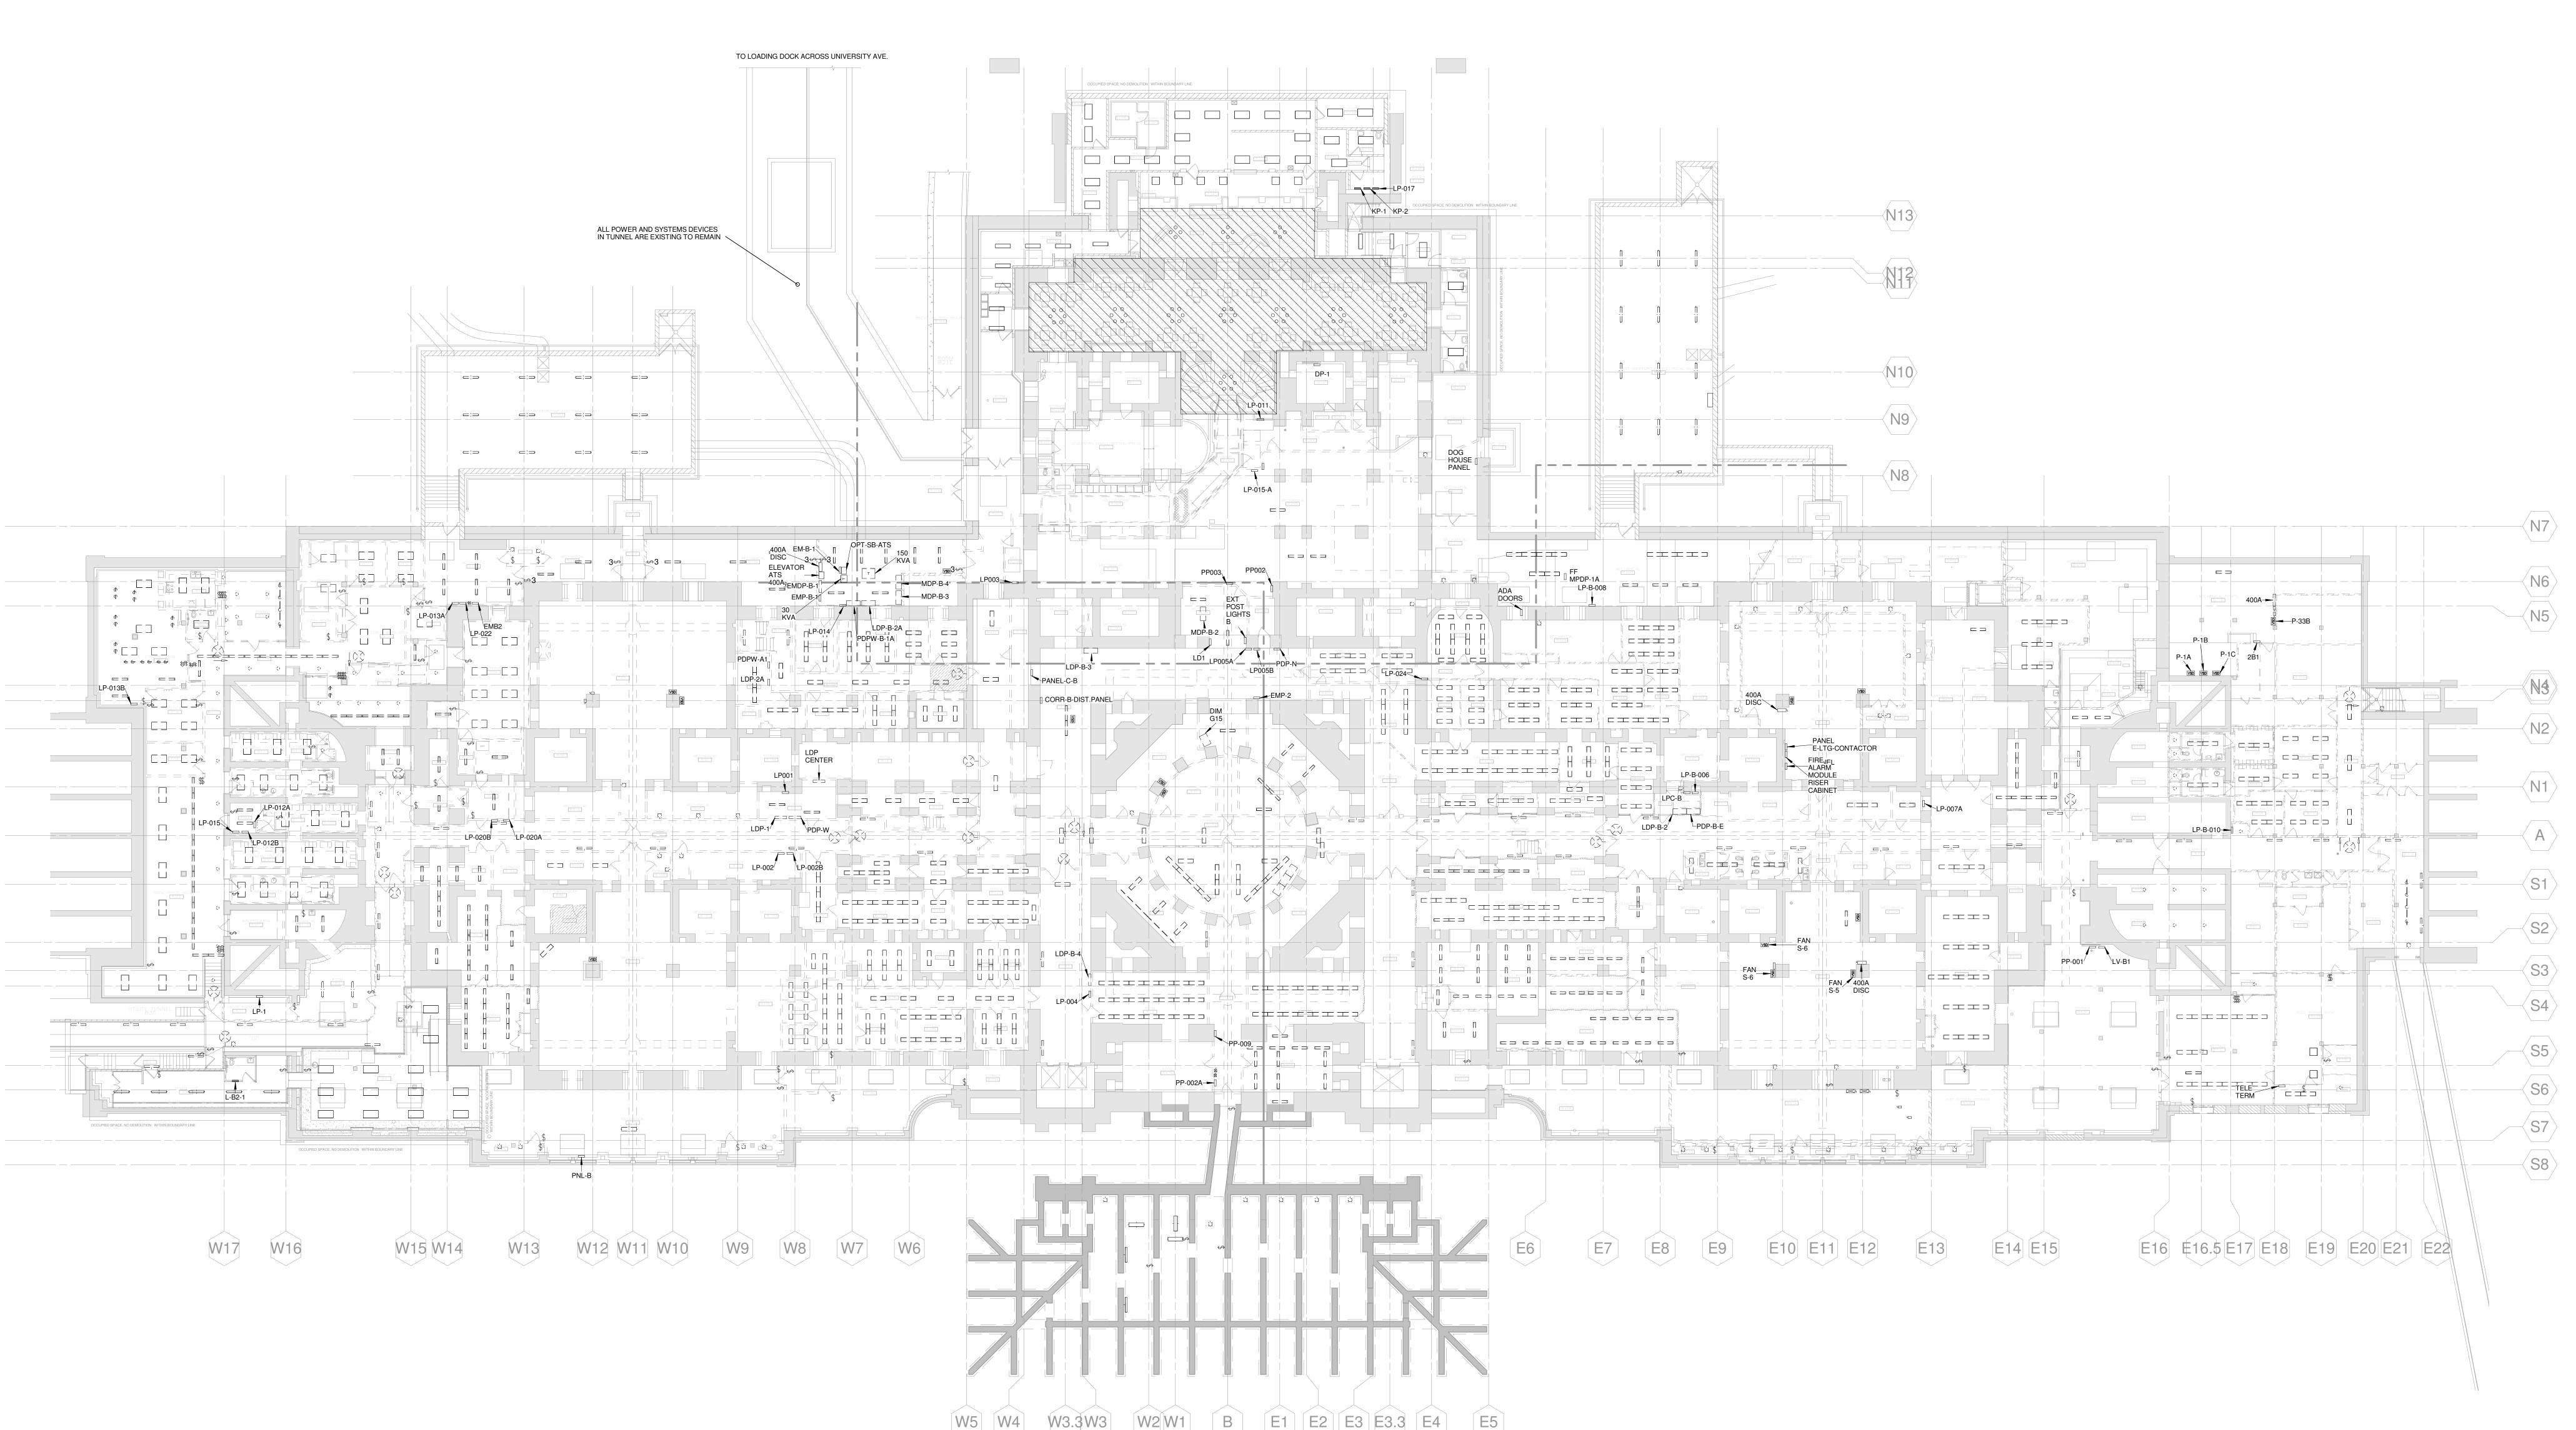

GENERAL NOTES:

A. EXISTING EQUIPMENT, DEVICES, AND LIGHTS INDICATED ON PLAN WERE TAKEN FROM EXISTING PLANS AND/OR FIELD OBSERVATION, AND SHALL NOT BE CONSIDERED 100% ACCURATE. THE ELECTRICAL CONTRACTOR IS RESPONSIBLE FOR FIELD VERIFYING LOCATIONS OF EXISTING SYSTEMS PRIOR TO CONSTRUCTION AND NOTIFY THE ENGINEER OF ANY DISCREPANCIES WHICH MAY AFFECT ANY WORK UNDER THIS CONTRACT.

B. REFER TO PLAN AND KEYNOTES FOR ANY DEVICES AND LIGHTS THAT ARE TO REMAIN OR IDENTIFIED AS TEMPORARY. IF NOT NOTED OR IDENTIFIED ALL ELECTRICAL EQUIPMENT, DEVICES, AND LIGHTS SHALL BE REMOVED.

C. LIGHT FIXTURES SHOWN AS DASHED ARE TO BE DEMOLISHED AND IS THE RESPONSIBILITY OF THE CONTRACTOR TO DISPOSE OF UNLESS NOTED OTHERWISE. LIGHT FIXTURES SHOWN WITH LIGHT SOLID LINE TYPE ARE EXISTING TO REMAIN. ANY ITEMS TO BE TURNED OVER TO FACILITIES MANAGEMENT WILL BE NOTED.

D. COORDINATE CUTTING AND PATCHING AS NECESSARY WITH GENERAL CONTRACTOR FOR REQUIRED FLOOR, WALL, AND ROOF OPENINGS.

E. DEMOLITION TO REMOVE SYSTEMS AND COMPONENTS SHALL BE LIMITED TO PRESERVE EXISTING HISTORIC BUILDING COMPONENTS AND FINISHES. PLEASE REFER TO THE ARCHITECTURAL DEMOLITION DRAWINGS FOR MORE INFORMATION ON ACCEPTABLE DEMOLITION APPROACH.

F. HATCHING AREAS INDICATE HISTORICAL ZONE 1 AREAS. LUMINAIRES IN THESE AREAS ARE EXISTING TO REMAIN.

G. THE ELECTRICAL DRAWINGS SHOW ALL EXISTING ELECTRICAL EQUIPMENT AND SYSTEMS AS CAN BE VIEWED OR AS INDICATED ON PREVIOUS CONTRACT DOCUMENTS AVAILABLE. THE CONTRACTOR SHALL FIELD VERIFY ALL EXISTING CONDITIONS TO DETERMINE THE ENTIRE EXTENT OF EXISTING ELECTRICAL SYSTEM EQUIPMENT AND CONTROLS. THESE DRAWINGS SHOW DEMOLITION WORK THAT WILL BE COMPLETED IN TOTAL FOR ALL CONSTRUCTION PHASES, NOT JUST FOR THIS WP-1 SCOPE OF WORK. THIS CONTRACTOR SHALL LEAVE ALL EXISTING ELECTRICAL SYSTEM EQUIPMENT AND CONTROLS THAT ARE NECESSARY TO SERVE THE OCCUPIED BUILDING AREAS DURING WP-1, REMOVING ONLY THAT WHICH IS NECESSARY FOR WP-1 DEMOLITION.

1 TERRACE LEVEL LIGHTING DEMOLITION PLAN

1/16" = 1'-0"

1 KEYNOTES:

1. NOT USED.